


MANHOLE BUTTERFLY

Contract Number:	C19BA
Date:	11/10/20
Vault Number:	C19BA-201
Location:	INNER BELT RD & THIRD AV
City:	SOMERVILLE, MA
Contractor:	JBC
Inspector:	JEFF HARRINGTON
Sheet Number:	01 OF 01

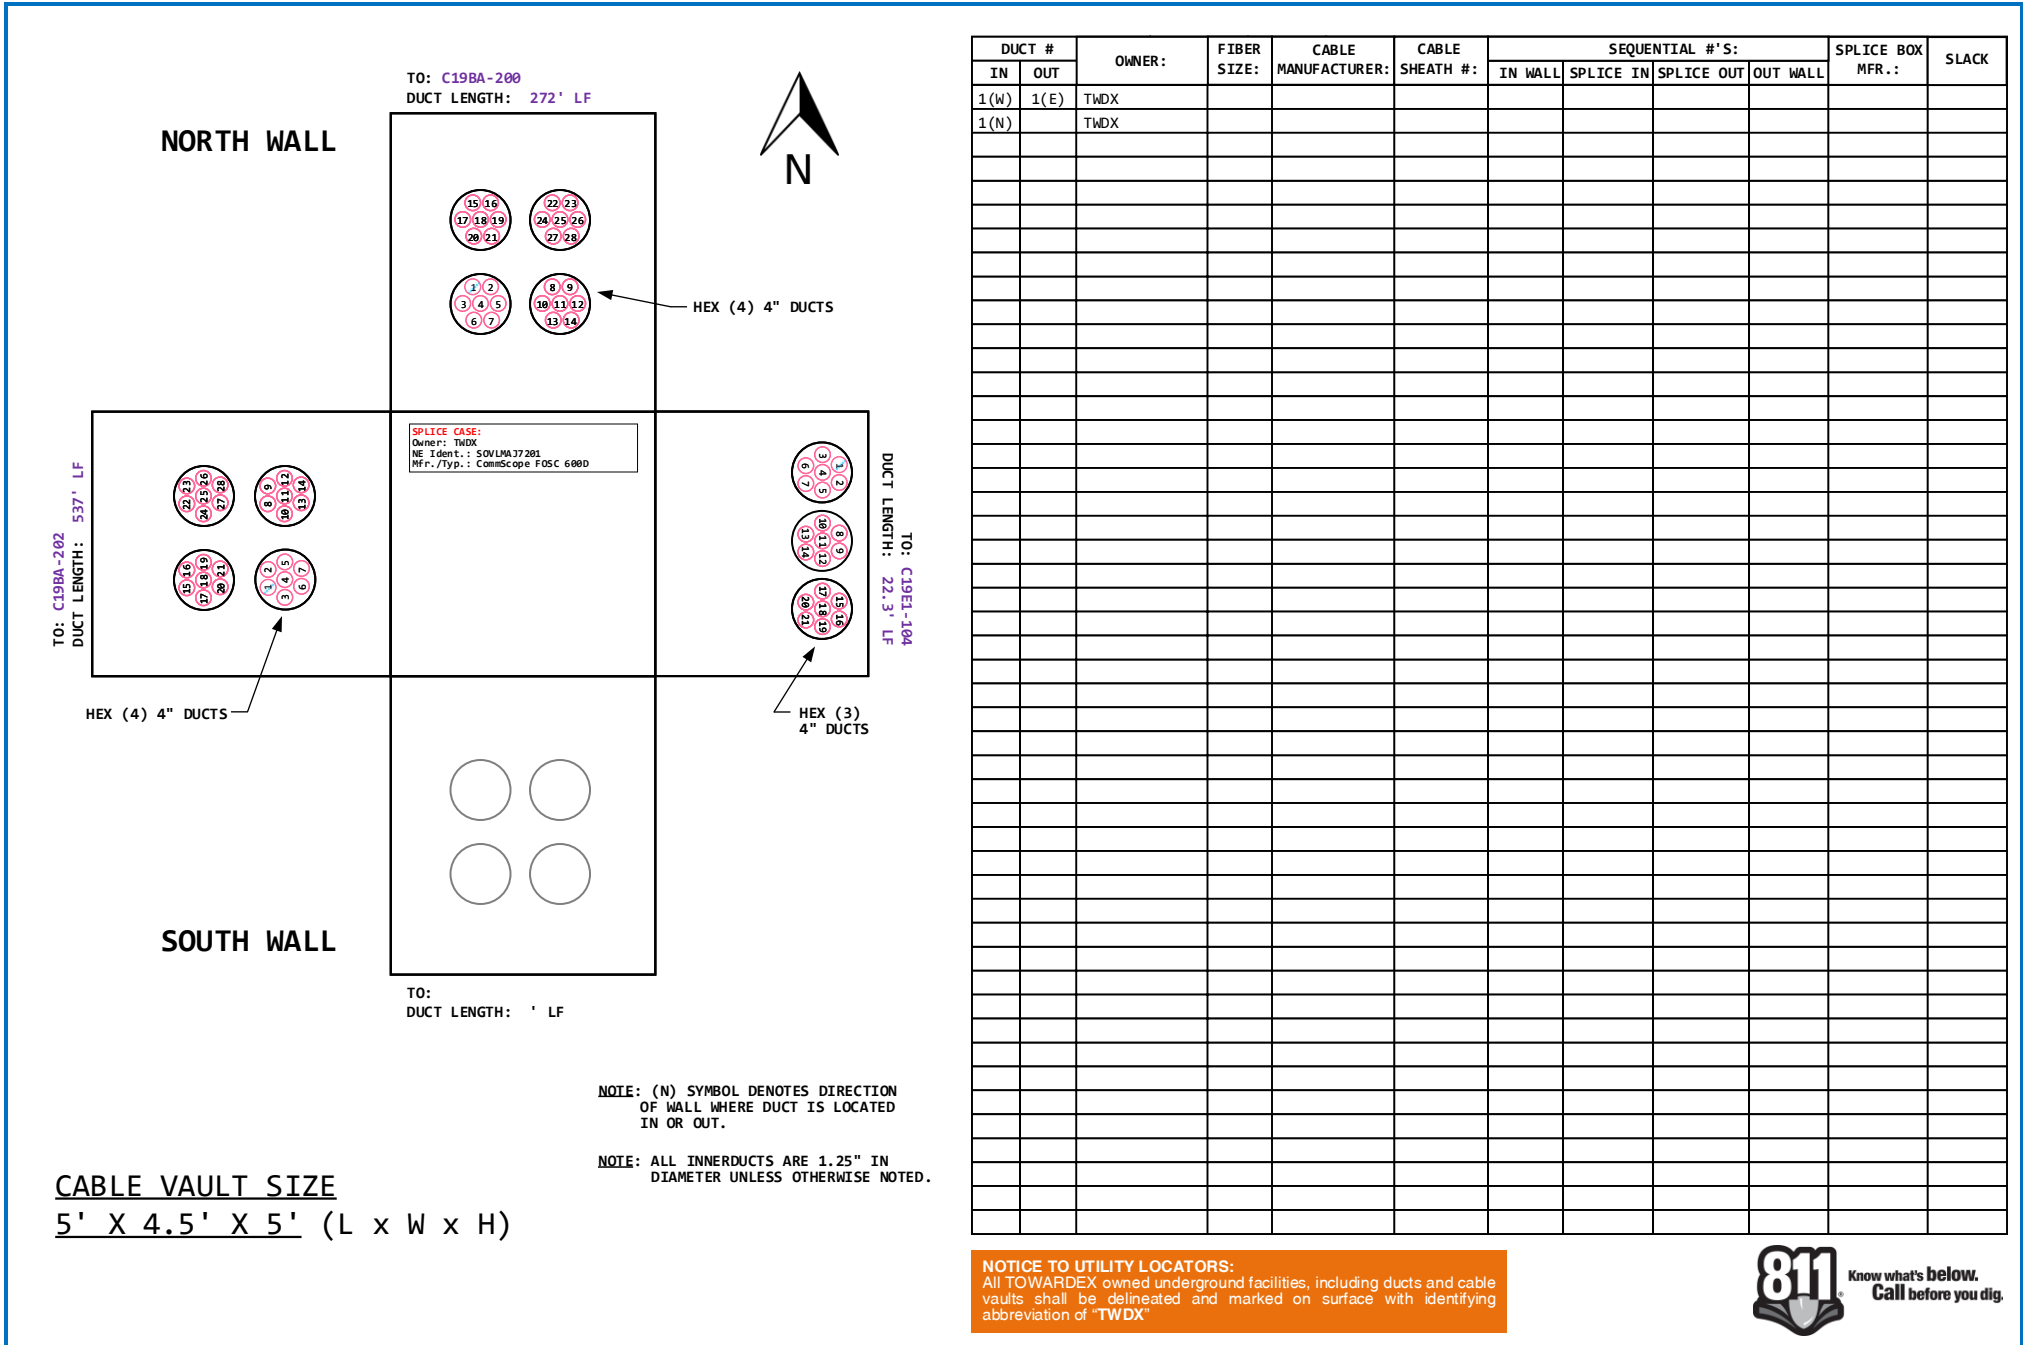

DUCT #		OWNER:	FIBER SIZE:	CABLE MANUFACTURER:	CABLE SHEATH #:	SEQUENTIAL #'S:				SPlice BOX MFR.:	SLACK
IN	OUT					IN WALL	SPLICE IN	SPLICE OUT	OUT WALL		
1(W)	1(E)	TWDX									
1(N)		TWDX									

NOTICE TO UTILITY LOCATORS:
All TOWARDEX owned underground facilities, including ducts and cable vaults shall be delineated and marked on surface with identifying abbreviation of "TWDX"

NOTE: (N) SYMBOL DENOTES DIRECTION OF WALL WHERE DUCT IS LOCATED IN OR OUT.
NOTE: ALL INNERDUCTS ARE 1.25" IN DIAMETER UNLESS OTHERWISE NOTED.

CABLE VAULT SIZE
5' X 4.5' X 5' (L x W x H)