


MANHOLE BUTTERFLY

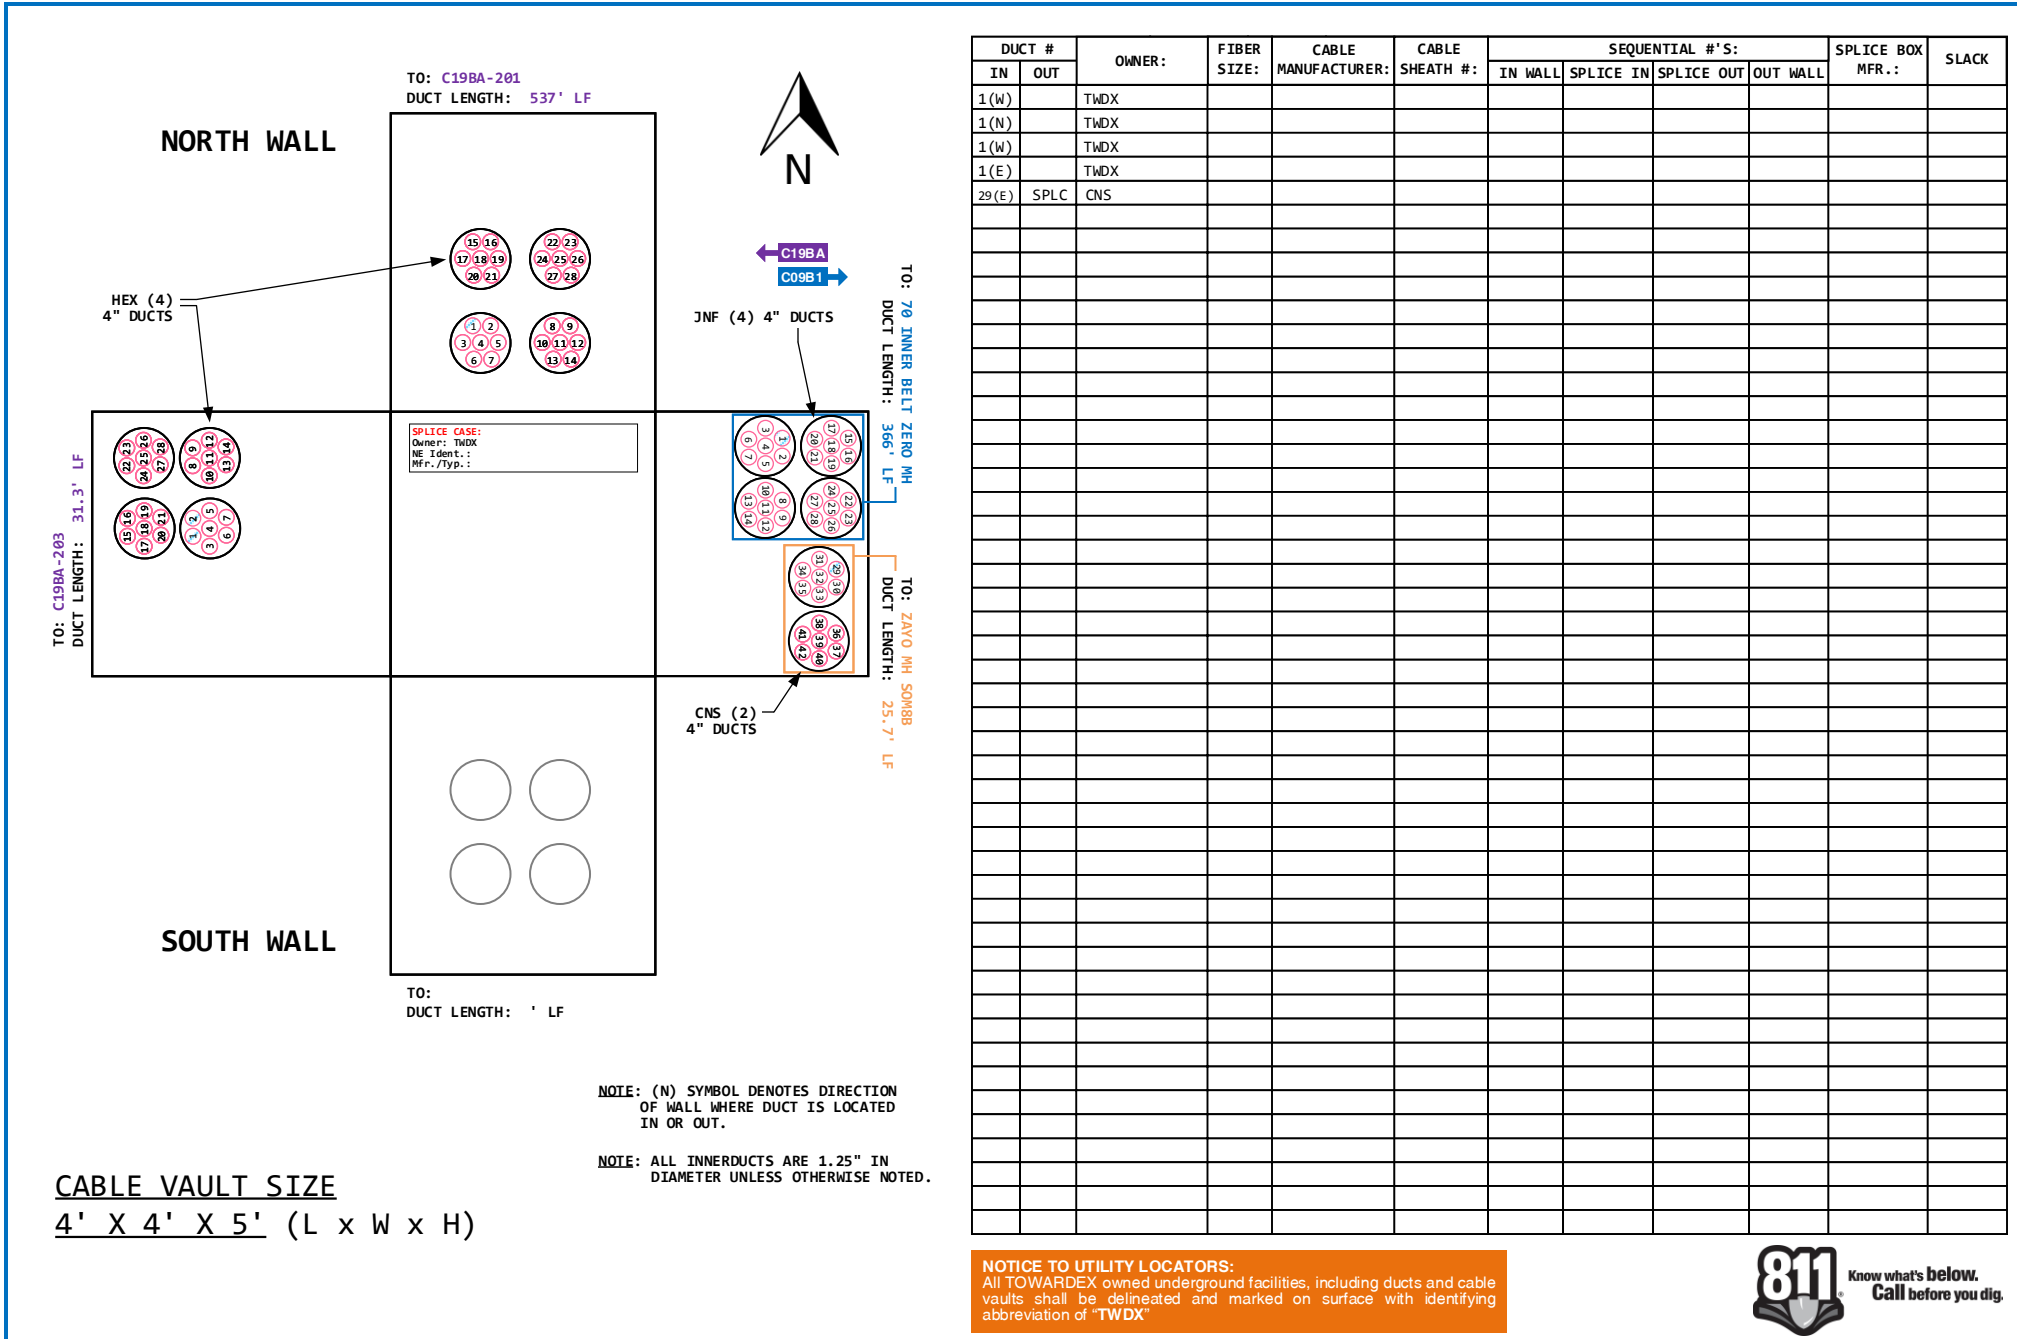

DUCT #		OWNER:	FIBER SIZE:	CABLE MANUFACTURER:	CABLE SHEATH #:	SEQUENTIAL #'S:				SPLICE BOX MFR.:	SLACK
IN	OUT					IN WALL	SPLICE IN	SPLICE OUT	OUT WALL		
1	(W)	TWDX									
1	(N)	TWDX									
1	(W)	TWDX									
1	(E)	TWDX									
29	(E)	SPLC	CNS								

NOTICE TO UTILITY LOCATORS:
 All TOWARDEX owned underground facilities, including ducts and cable vaults shall be delineated and marked on surface with identifying abbreviation of "TWDX".



CABLE VAULT SIZE
 4' X 4' X 5' (L x W x H)

NOTE: (N) SYMBOL DENOTES DIRECTION OF WALL WHERE DUCT IS LOCATED IN OR OUT.
NOTE: ALL INNERDUCTS ARE 1.25" IN DIAMETER UNLESS OTHERWISE NOTED.